



MAP 4-2 COMMUNITY FACILITIES AND SERVICES Village of Coleman Marinette County, Wisconsin

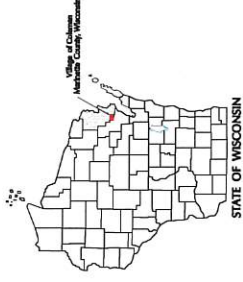

STATE OF WISCONSIN

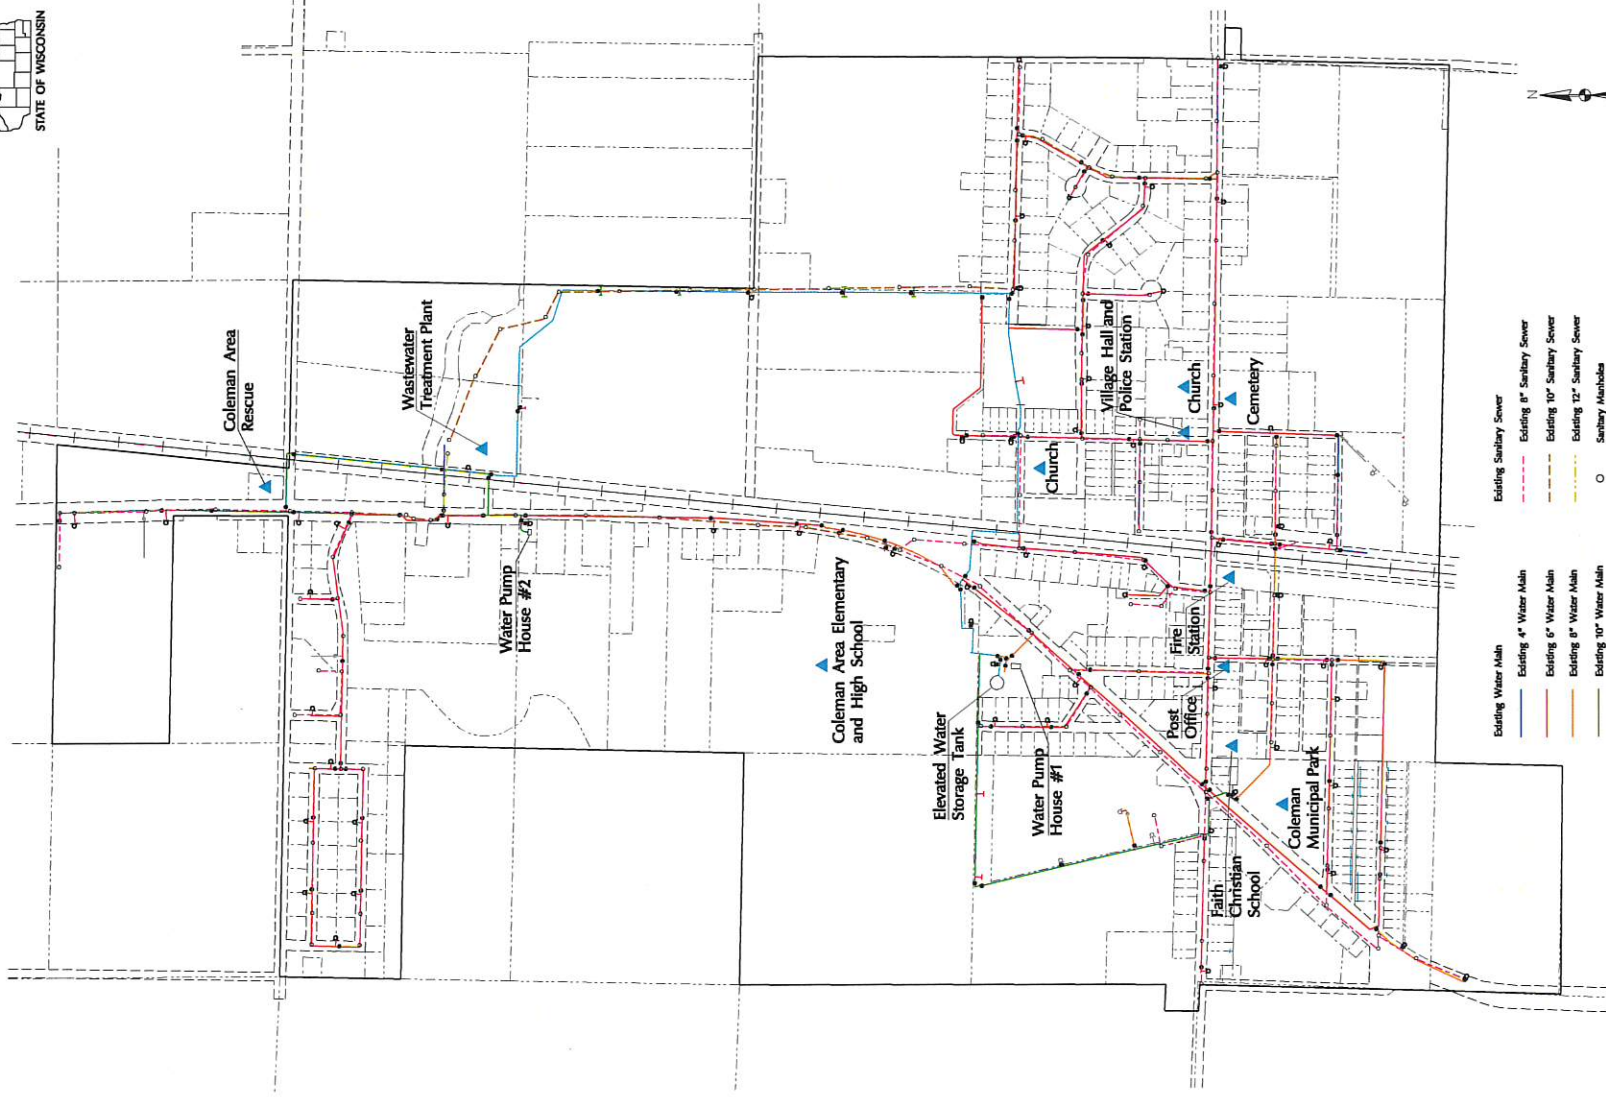

- Existing Water Main**
- Existing 4" Water Main
 - Existing 6" Water Main
 - Existing 8" Water Main
 - Existing 10" Water Main
 - Existing 12" Water Main
- Other Features**
- Hydrant
 - Valve
 - Valve Manhole

- Existing Sanitary Sewer**
- Existing 8" Sanitary Sewer
 - Existing 10" Sanitary Sewer
 - Existing 12" Sanitary Sewer
- Other Features**
- Sanitary Manhole
 - Village of Coleman Municipal, School District, Fire, and EMS District Boundaries
 - Parcel Lines
 - Community Facility



